

**San Fernando Swap Meet**  
585 Glenoaks Boulevard  
San Fernando, CA 91340

Owner:

**Pacific Theatres Entertainment Corp.**  
120 North Robertson Boulevard  
Los Angeles, CA 90048

| NO. | DATE     | ISSUE                             |
|-----|----------|-----------------------------------|
| 1   | 11.27.06 | Drawings Submitted to Owner       |
| 2   | 4.26.07  | Alternative #5 Submitted to Owner |
| 3   | 4.30.07  | Correction to Alternative #5      |
| 4   | 6.01.07  | Alt. #6 to Owner for Corrections  |
| 5   | 6.06.07  | Alt. #6 w/ Corrections            |
| 6   | 6.18.07  | Site Plan Submitted to Owner      |
| 7   | 6.25.07  | Plans Submitted to Owner          |
| 8   | 6.28.07  | Site Plan Review                  |

architect:

**URBAN STUDIO**  
3921 Wilshire Blvd Suite 420  
Los Angeles California 90010


Contact: John Kaliski, AIA  
jkaliski@urbanstudio-la.com

(213) 383.7980 ph  
(213) 383.7981 fax

**STALL NUMBERING**

**A-0.4**

Date: 7/2/07  
File name: 0627A A-0.1 Site Plan.mcd

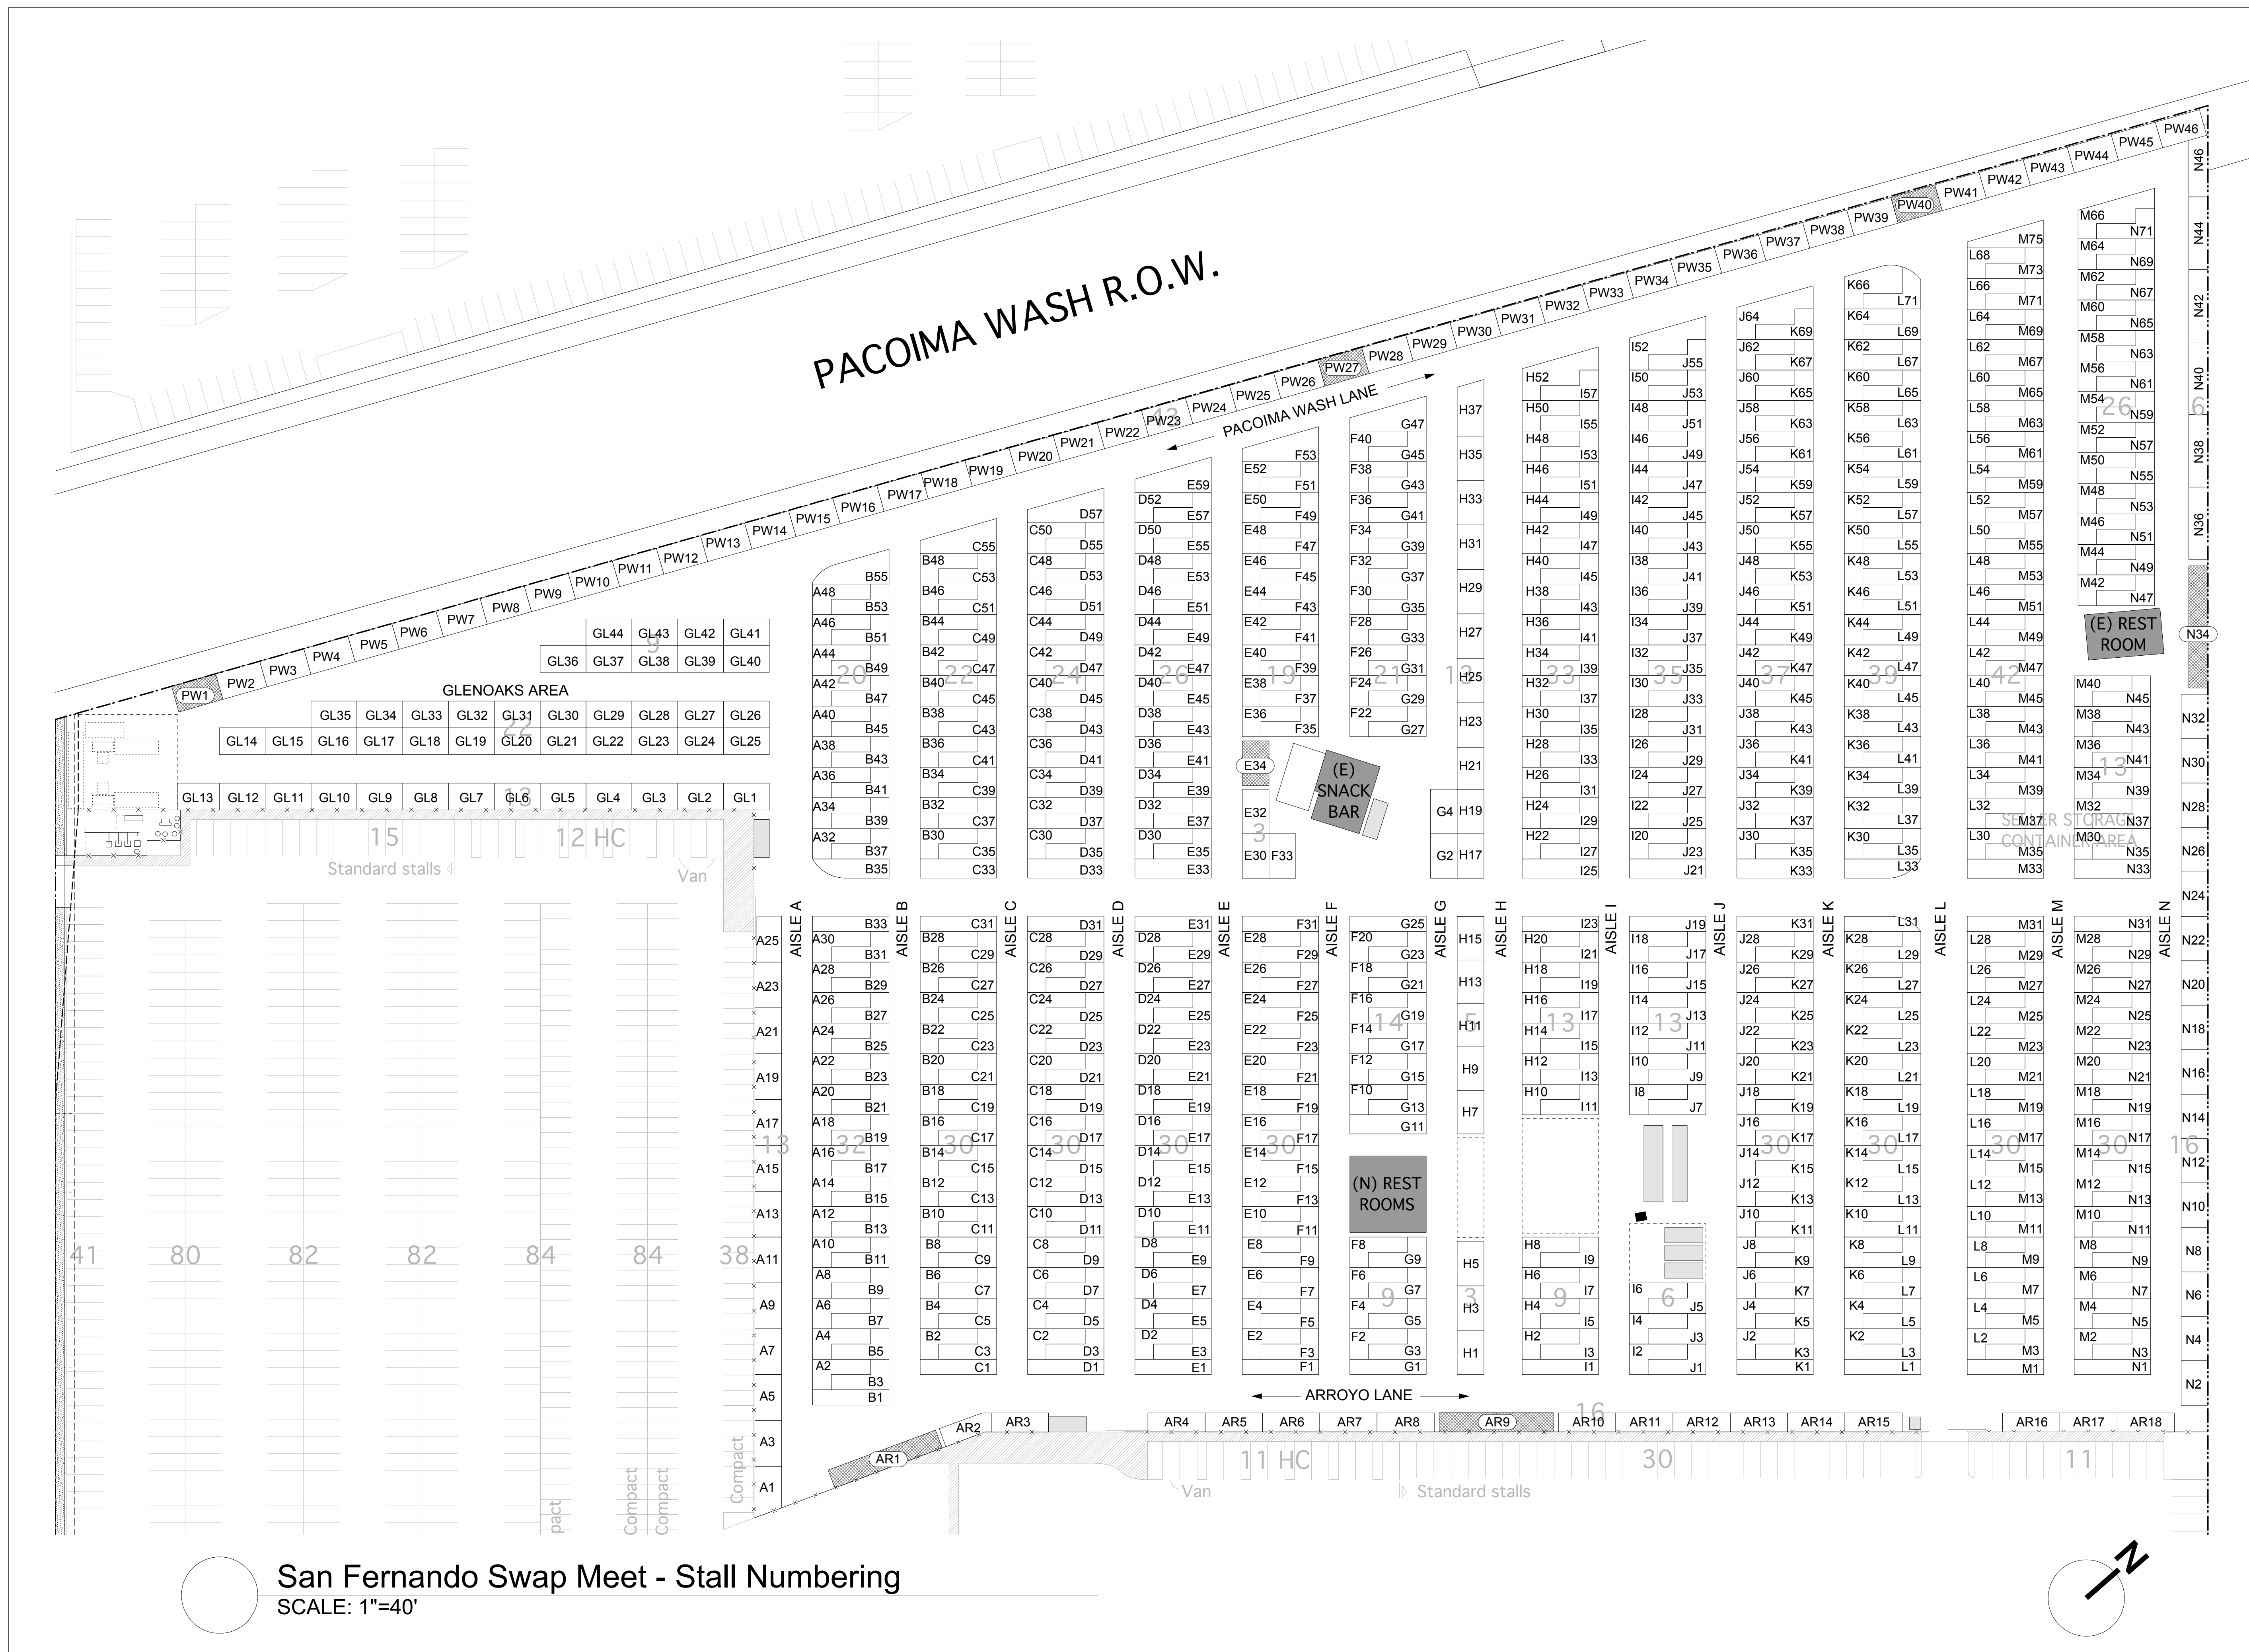

**San Fernando Swap Meet - Stall Numbering**

SCALE: 1"=40'

SITE PLAN REVIEW